


This Page for Houses and Additions

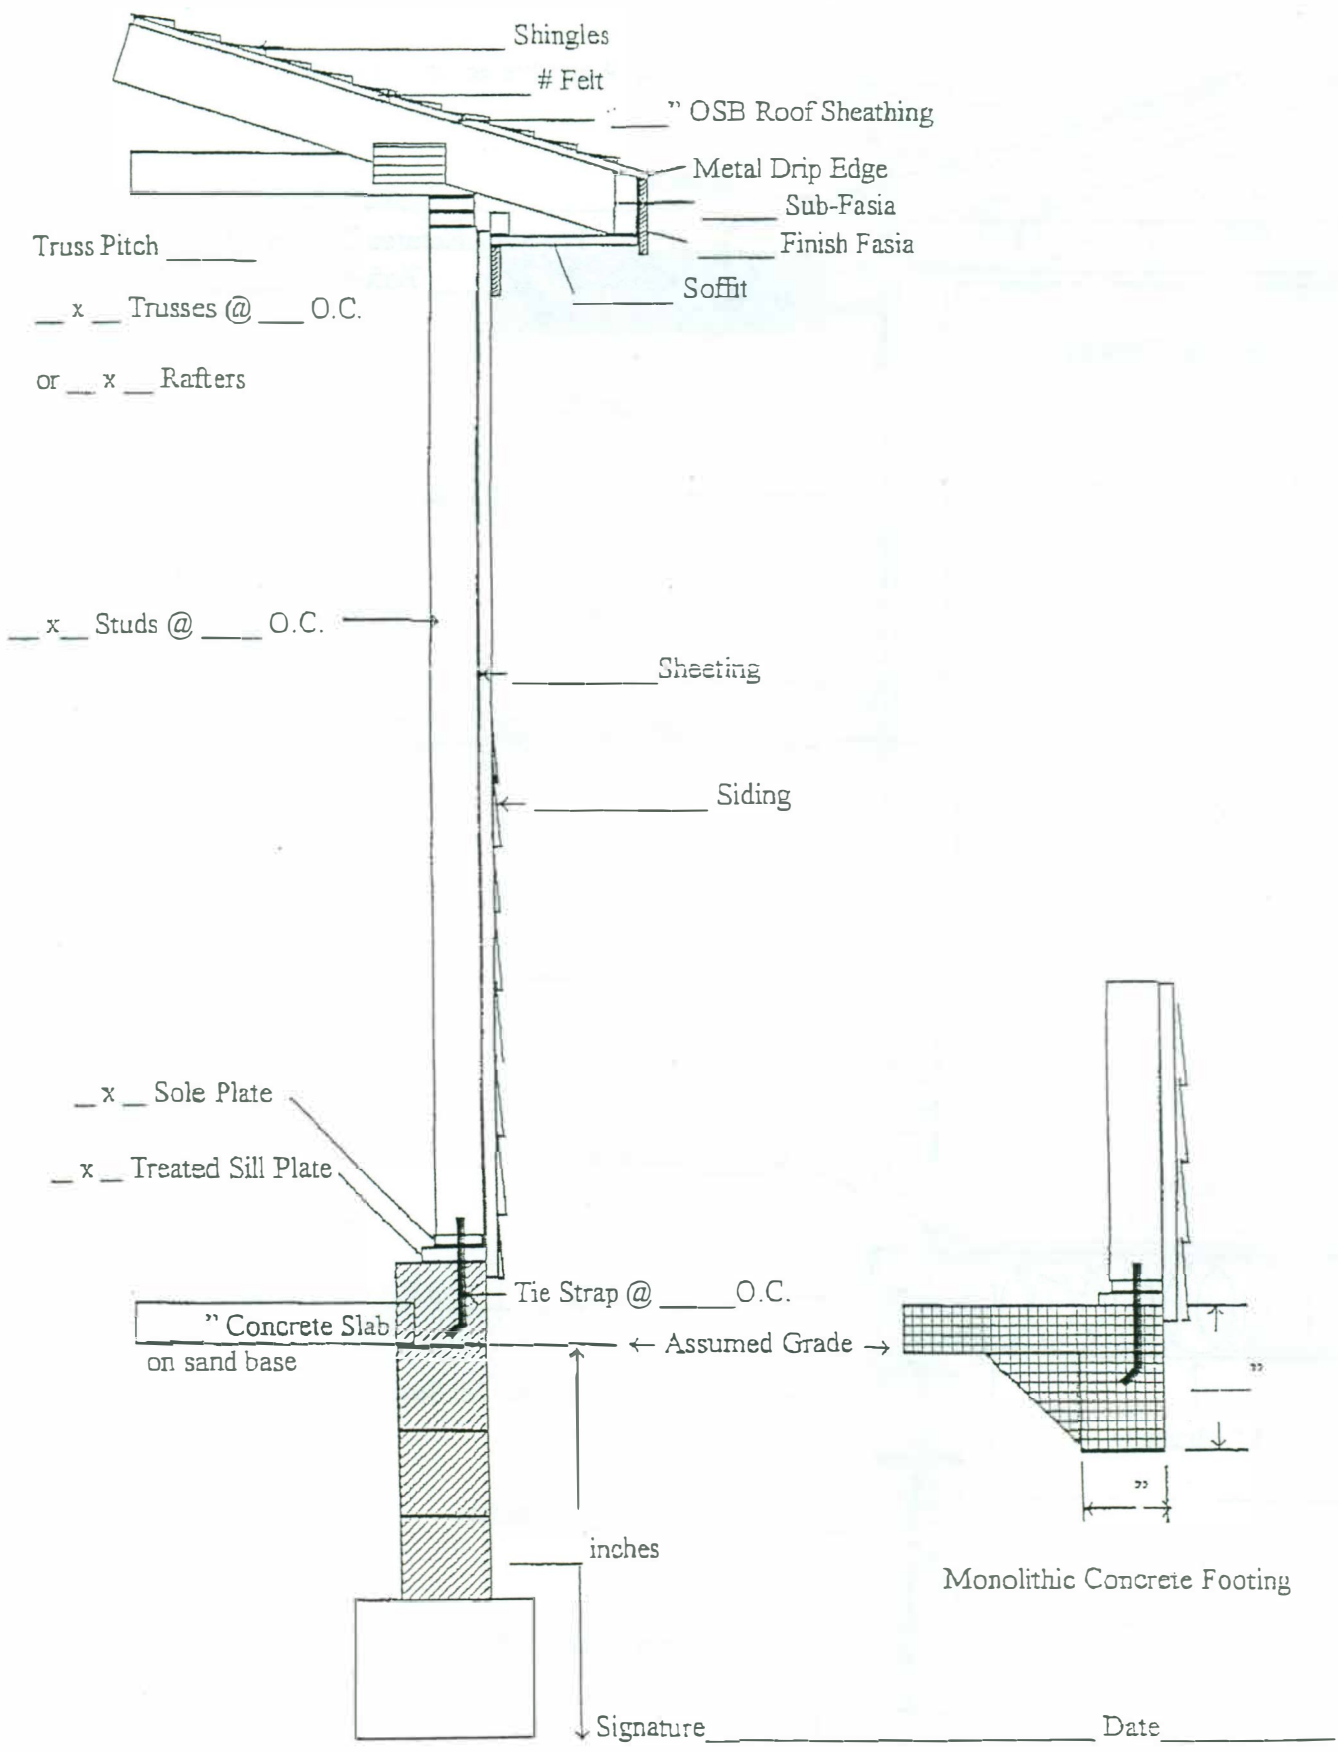

This Page for Garages